



POD H - SEE SHEET 5

POD C - PHASE II

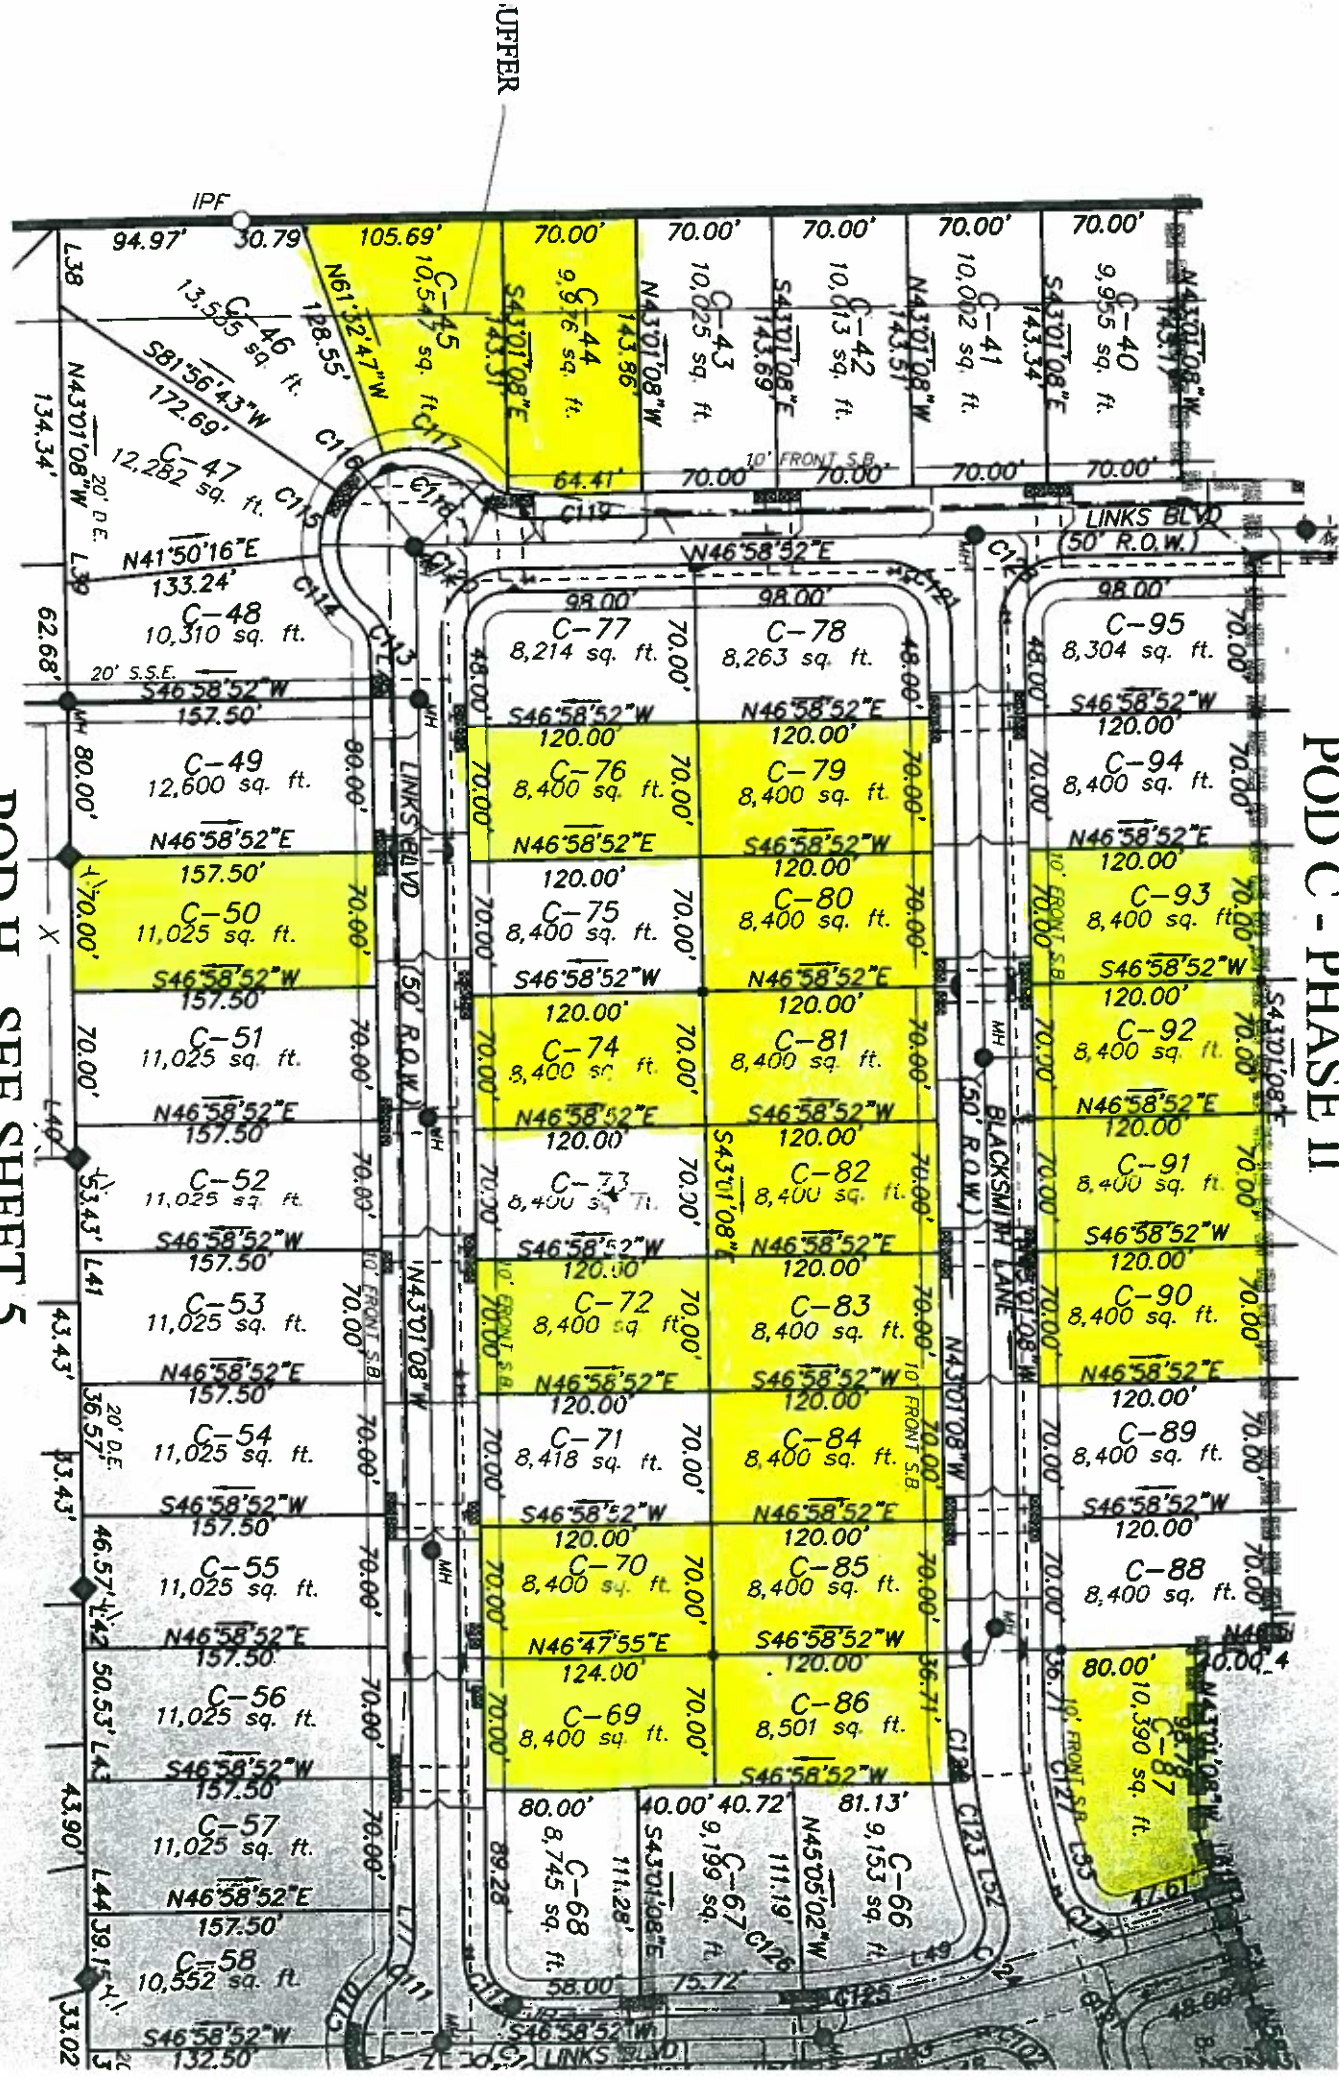



# POD H - PHASE 2

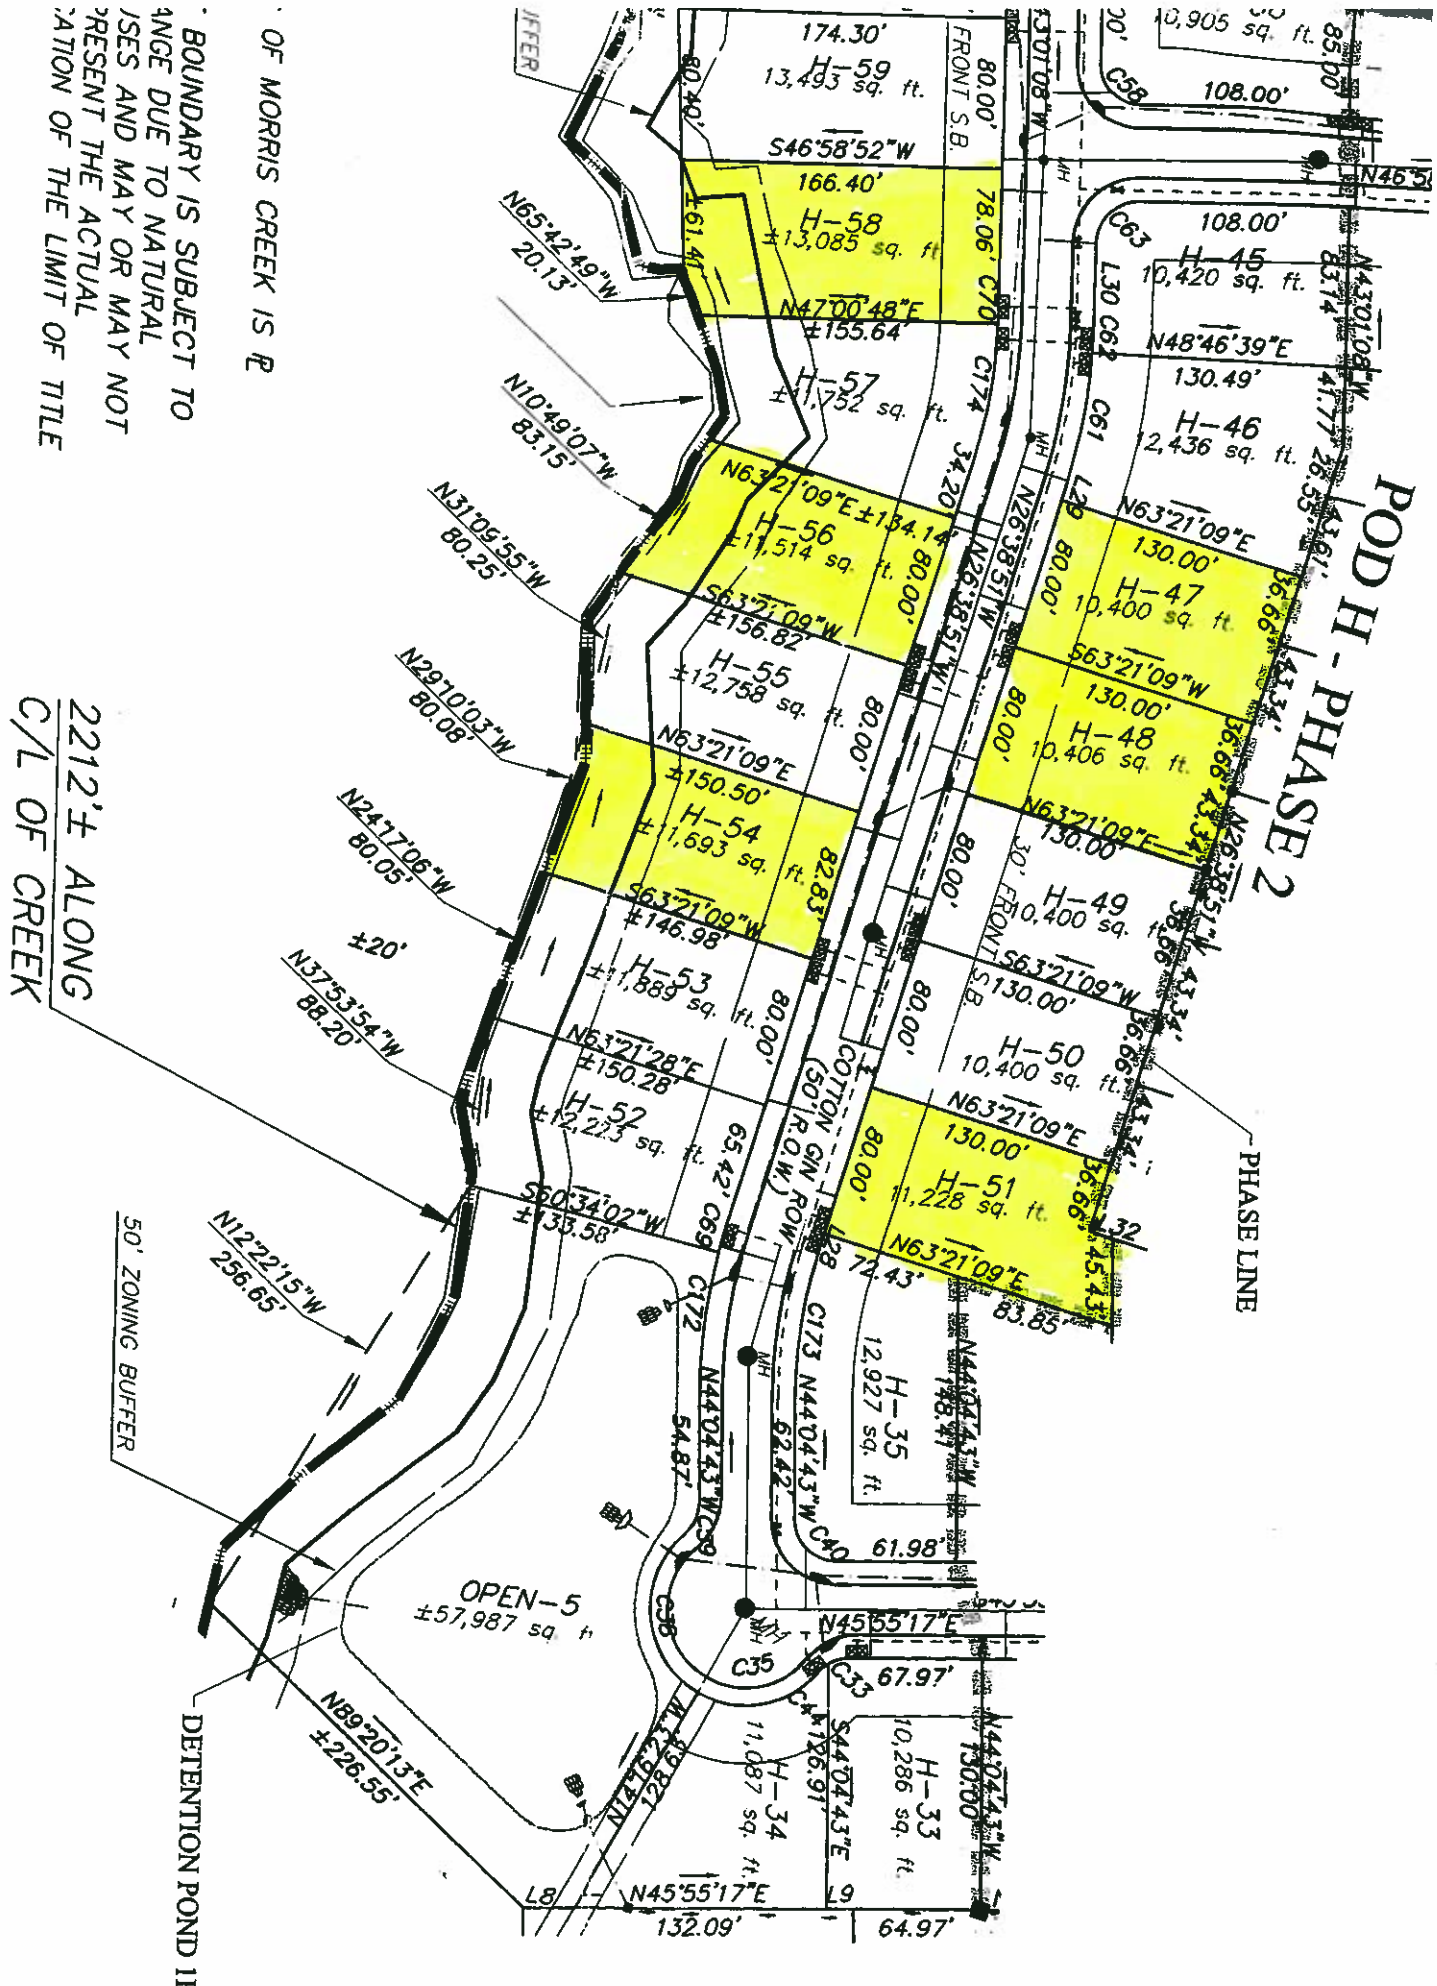

BOUNDARY IS SUBJECT TO CHANGE DUE TO NATURAL USES AND MAY OR MAY NOT REPRESENT THE ACTUAL LOCATION OF THE LIMIT OF TITLE


OF MORRIS CREEK IS R

2212'± ALONG C/L OF CREEK


50' ZONING BUFFER

DETENTION POND 1B

N47°07'24"E  
1185.85'

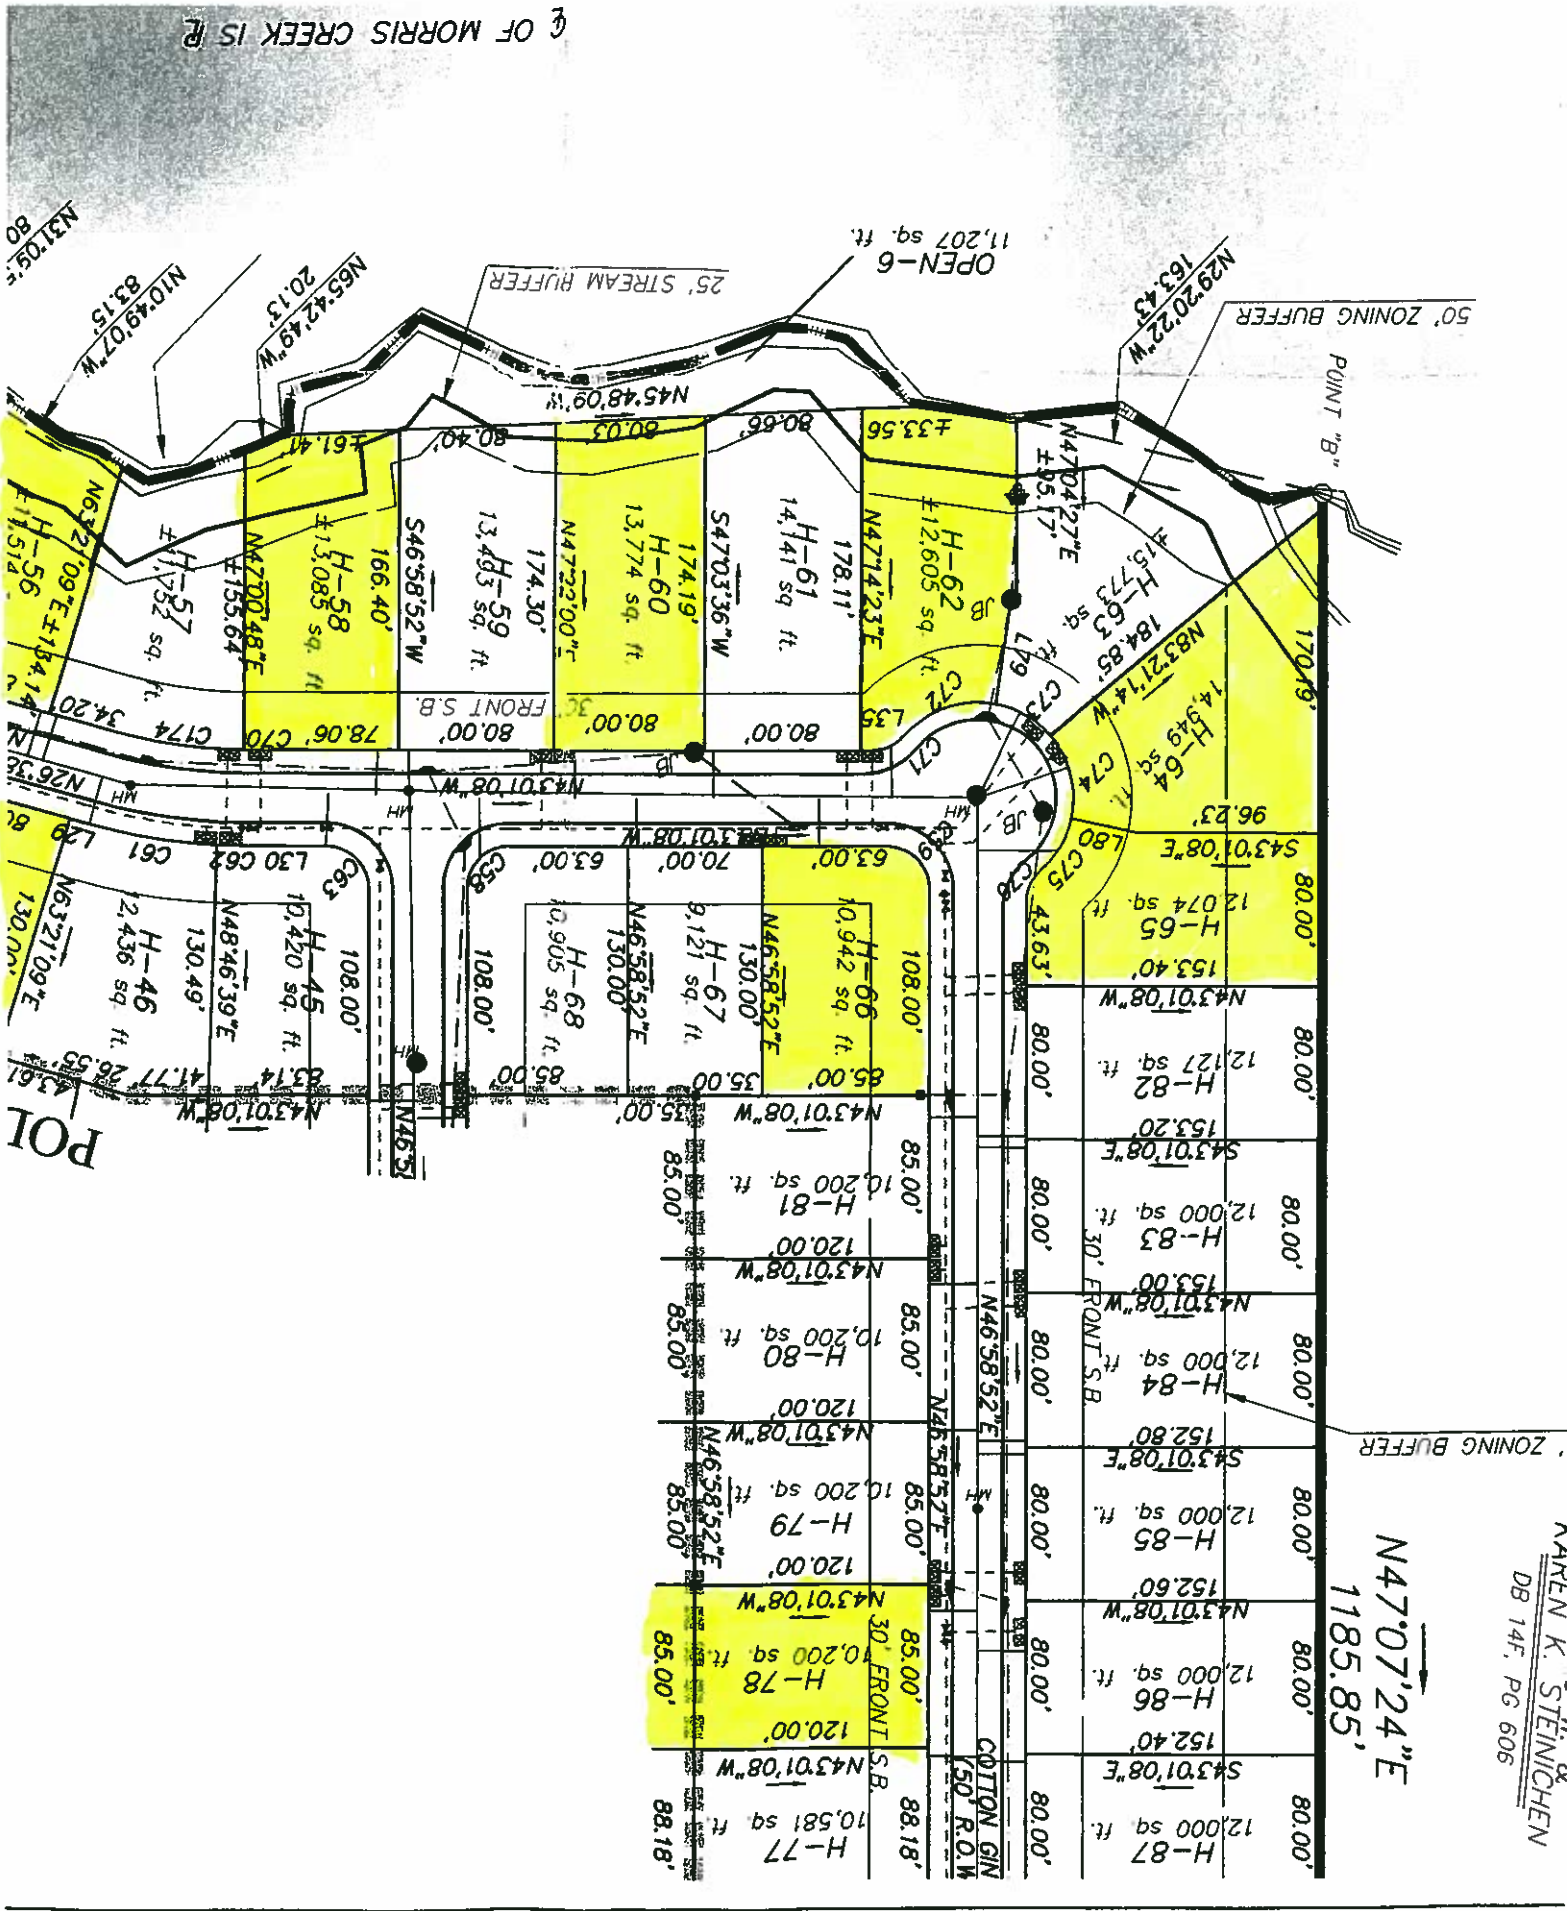

OF MORRIS CREEK IS R

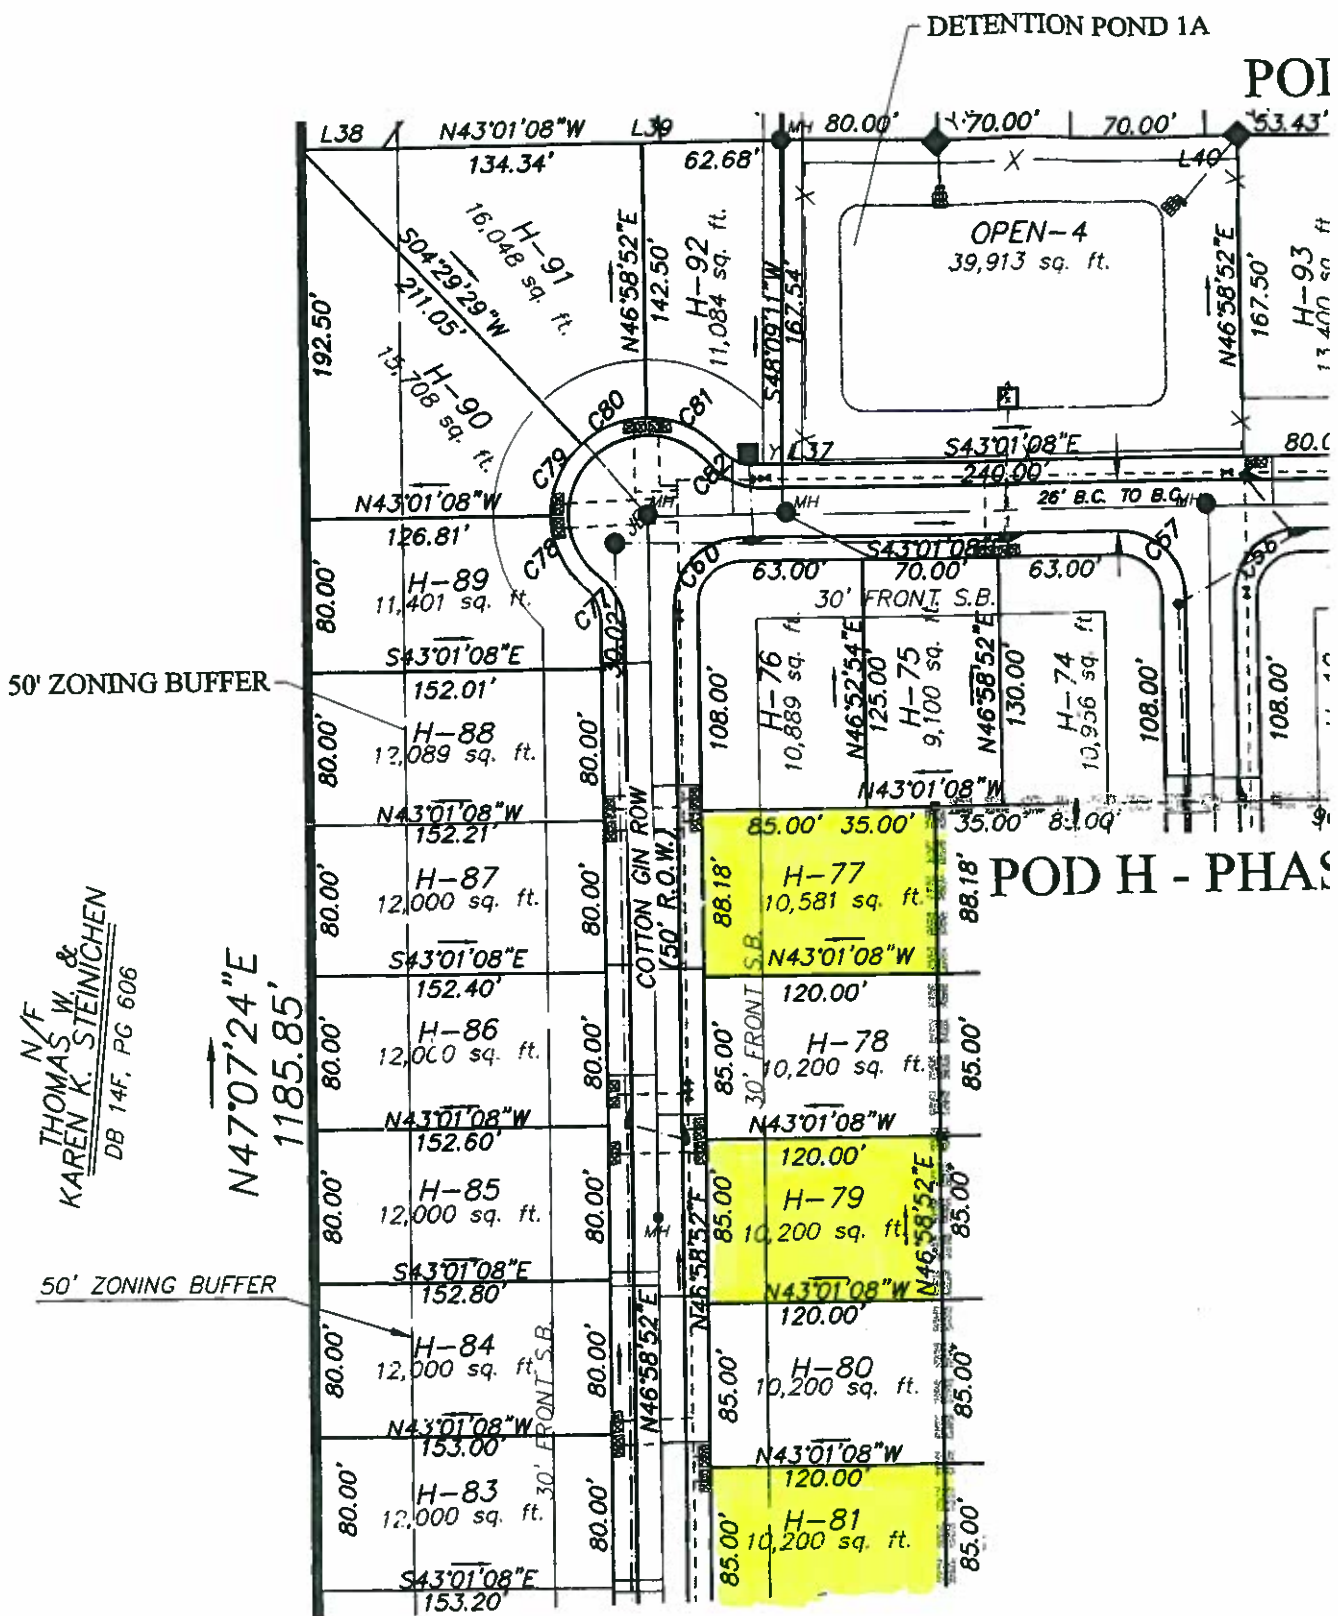

N/F  
 THOMAS W. &  
 KAREN K. STEINICHEN  
 DB 14F, PG 606


N47°07'24"E  
 1185.85'

POD H - SEE SHEET 5



SEE SHEET 5

# POD H - PHASE 2

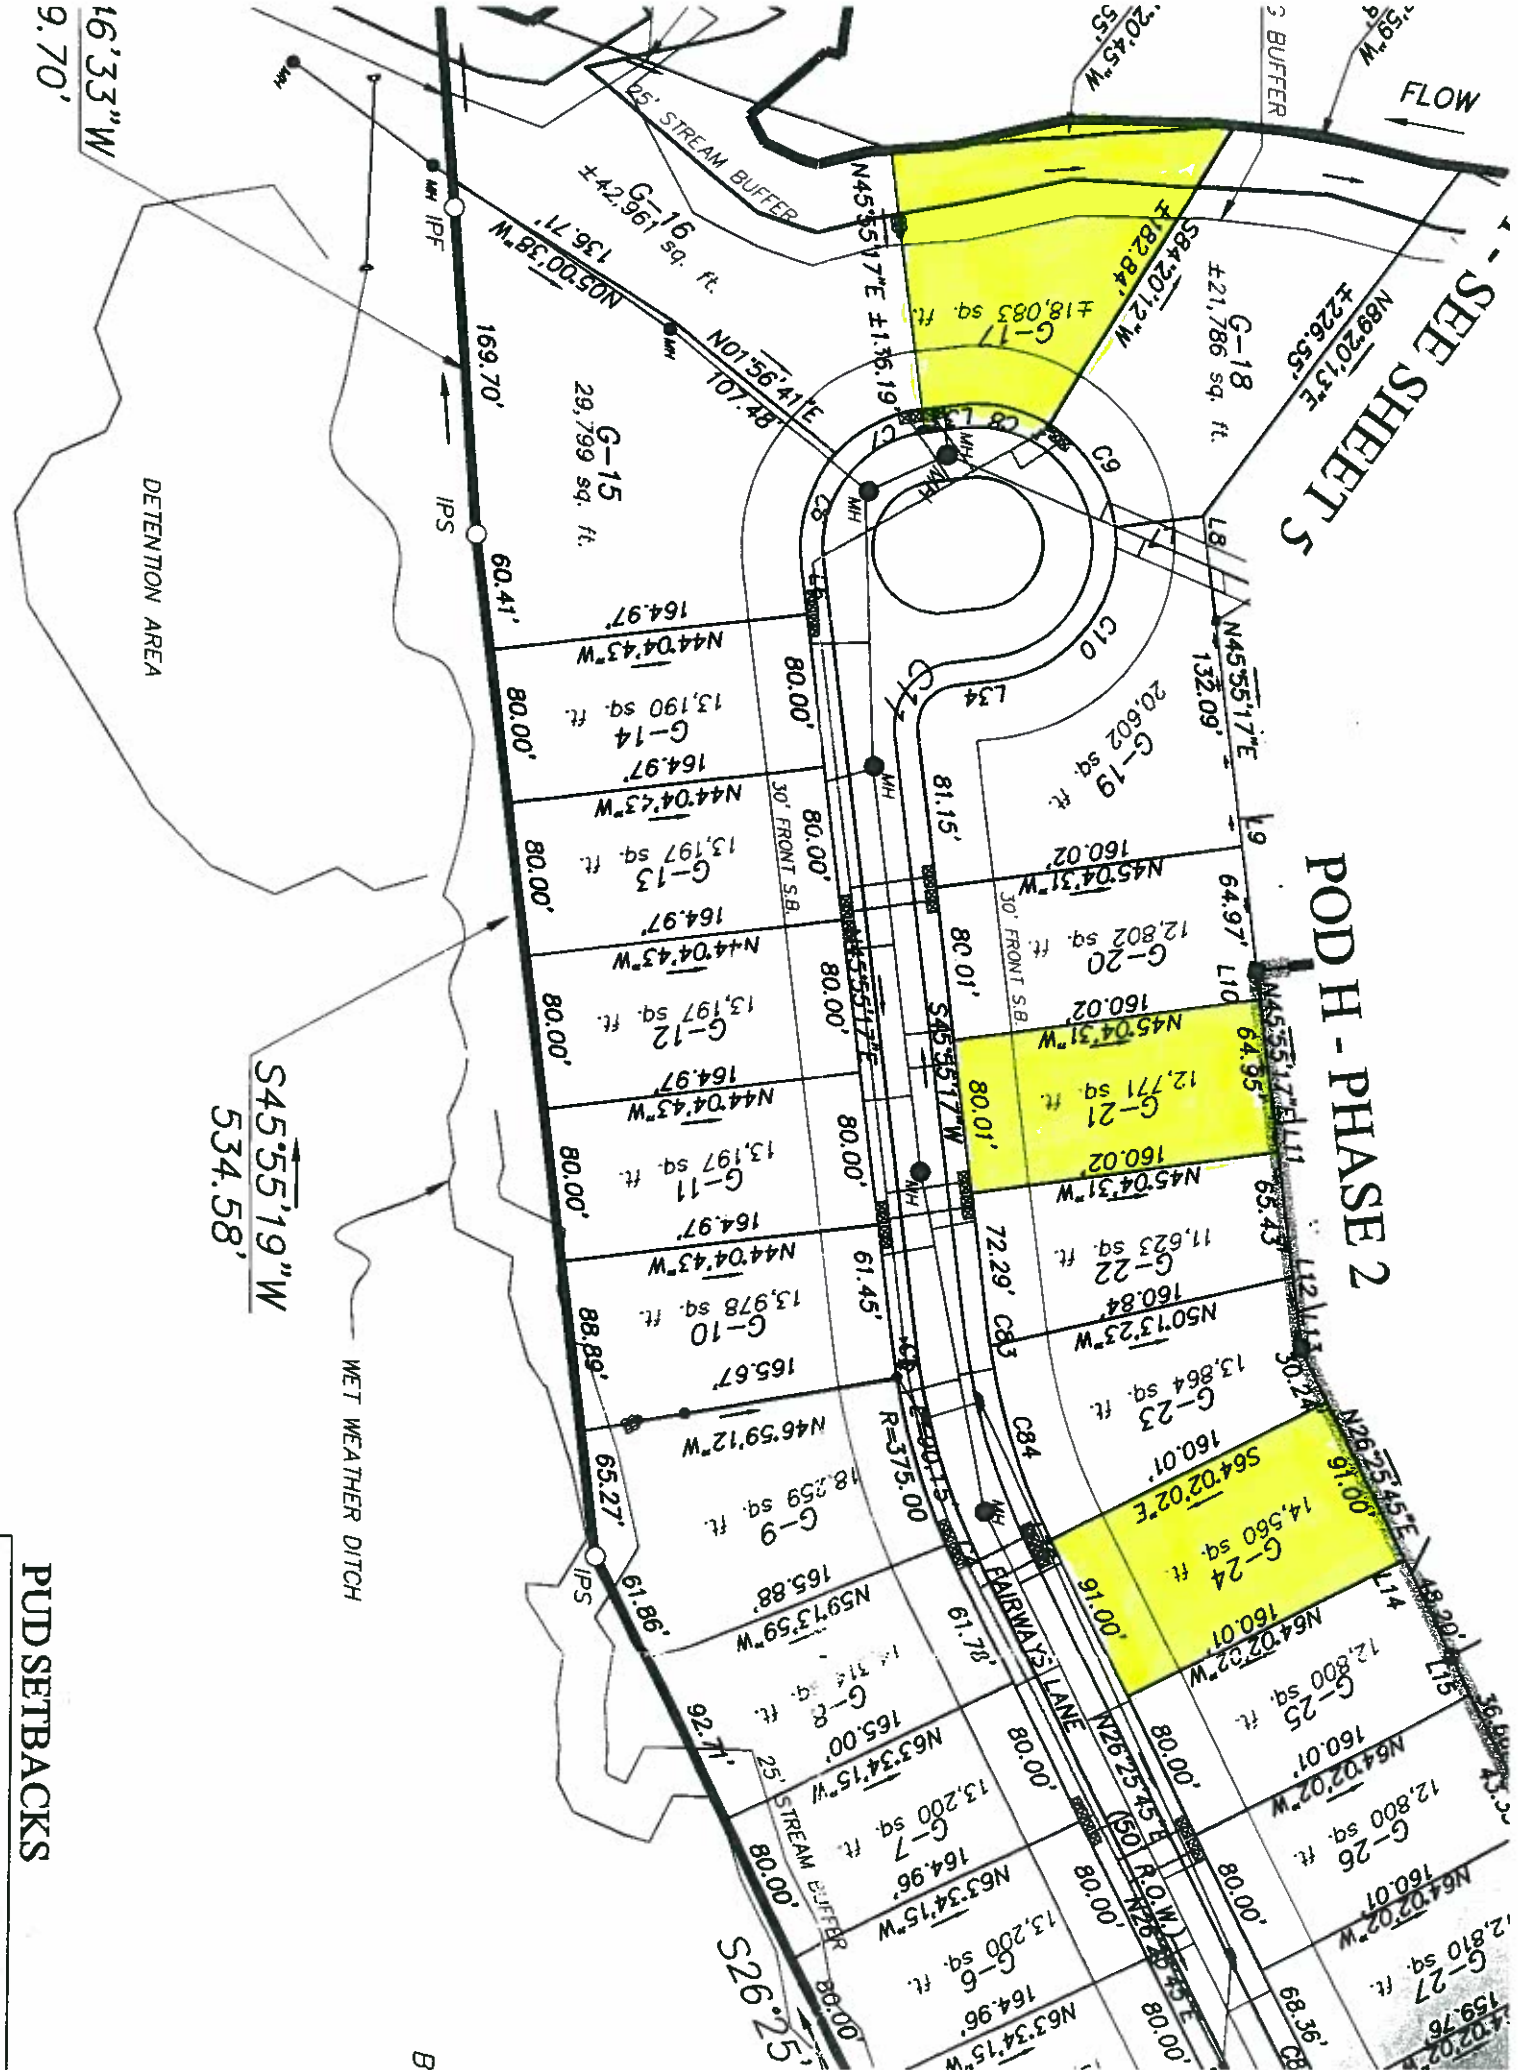

**PUD SETBACKS**  
**30' FRONT SETBACK**

S45°55'19"W  
 534.58'

16'33"W  
 9.70'

WET WEATHER DITCH

B