


POD H - PHASE 2


SEE SHEET 5

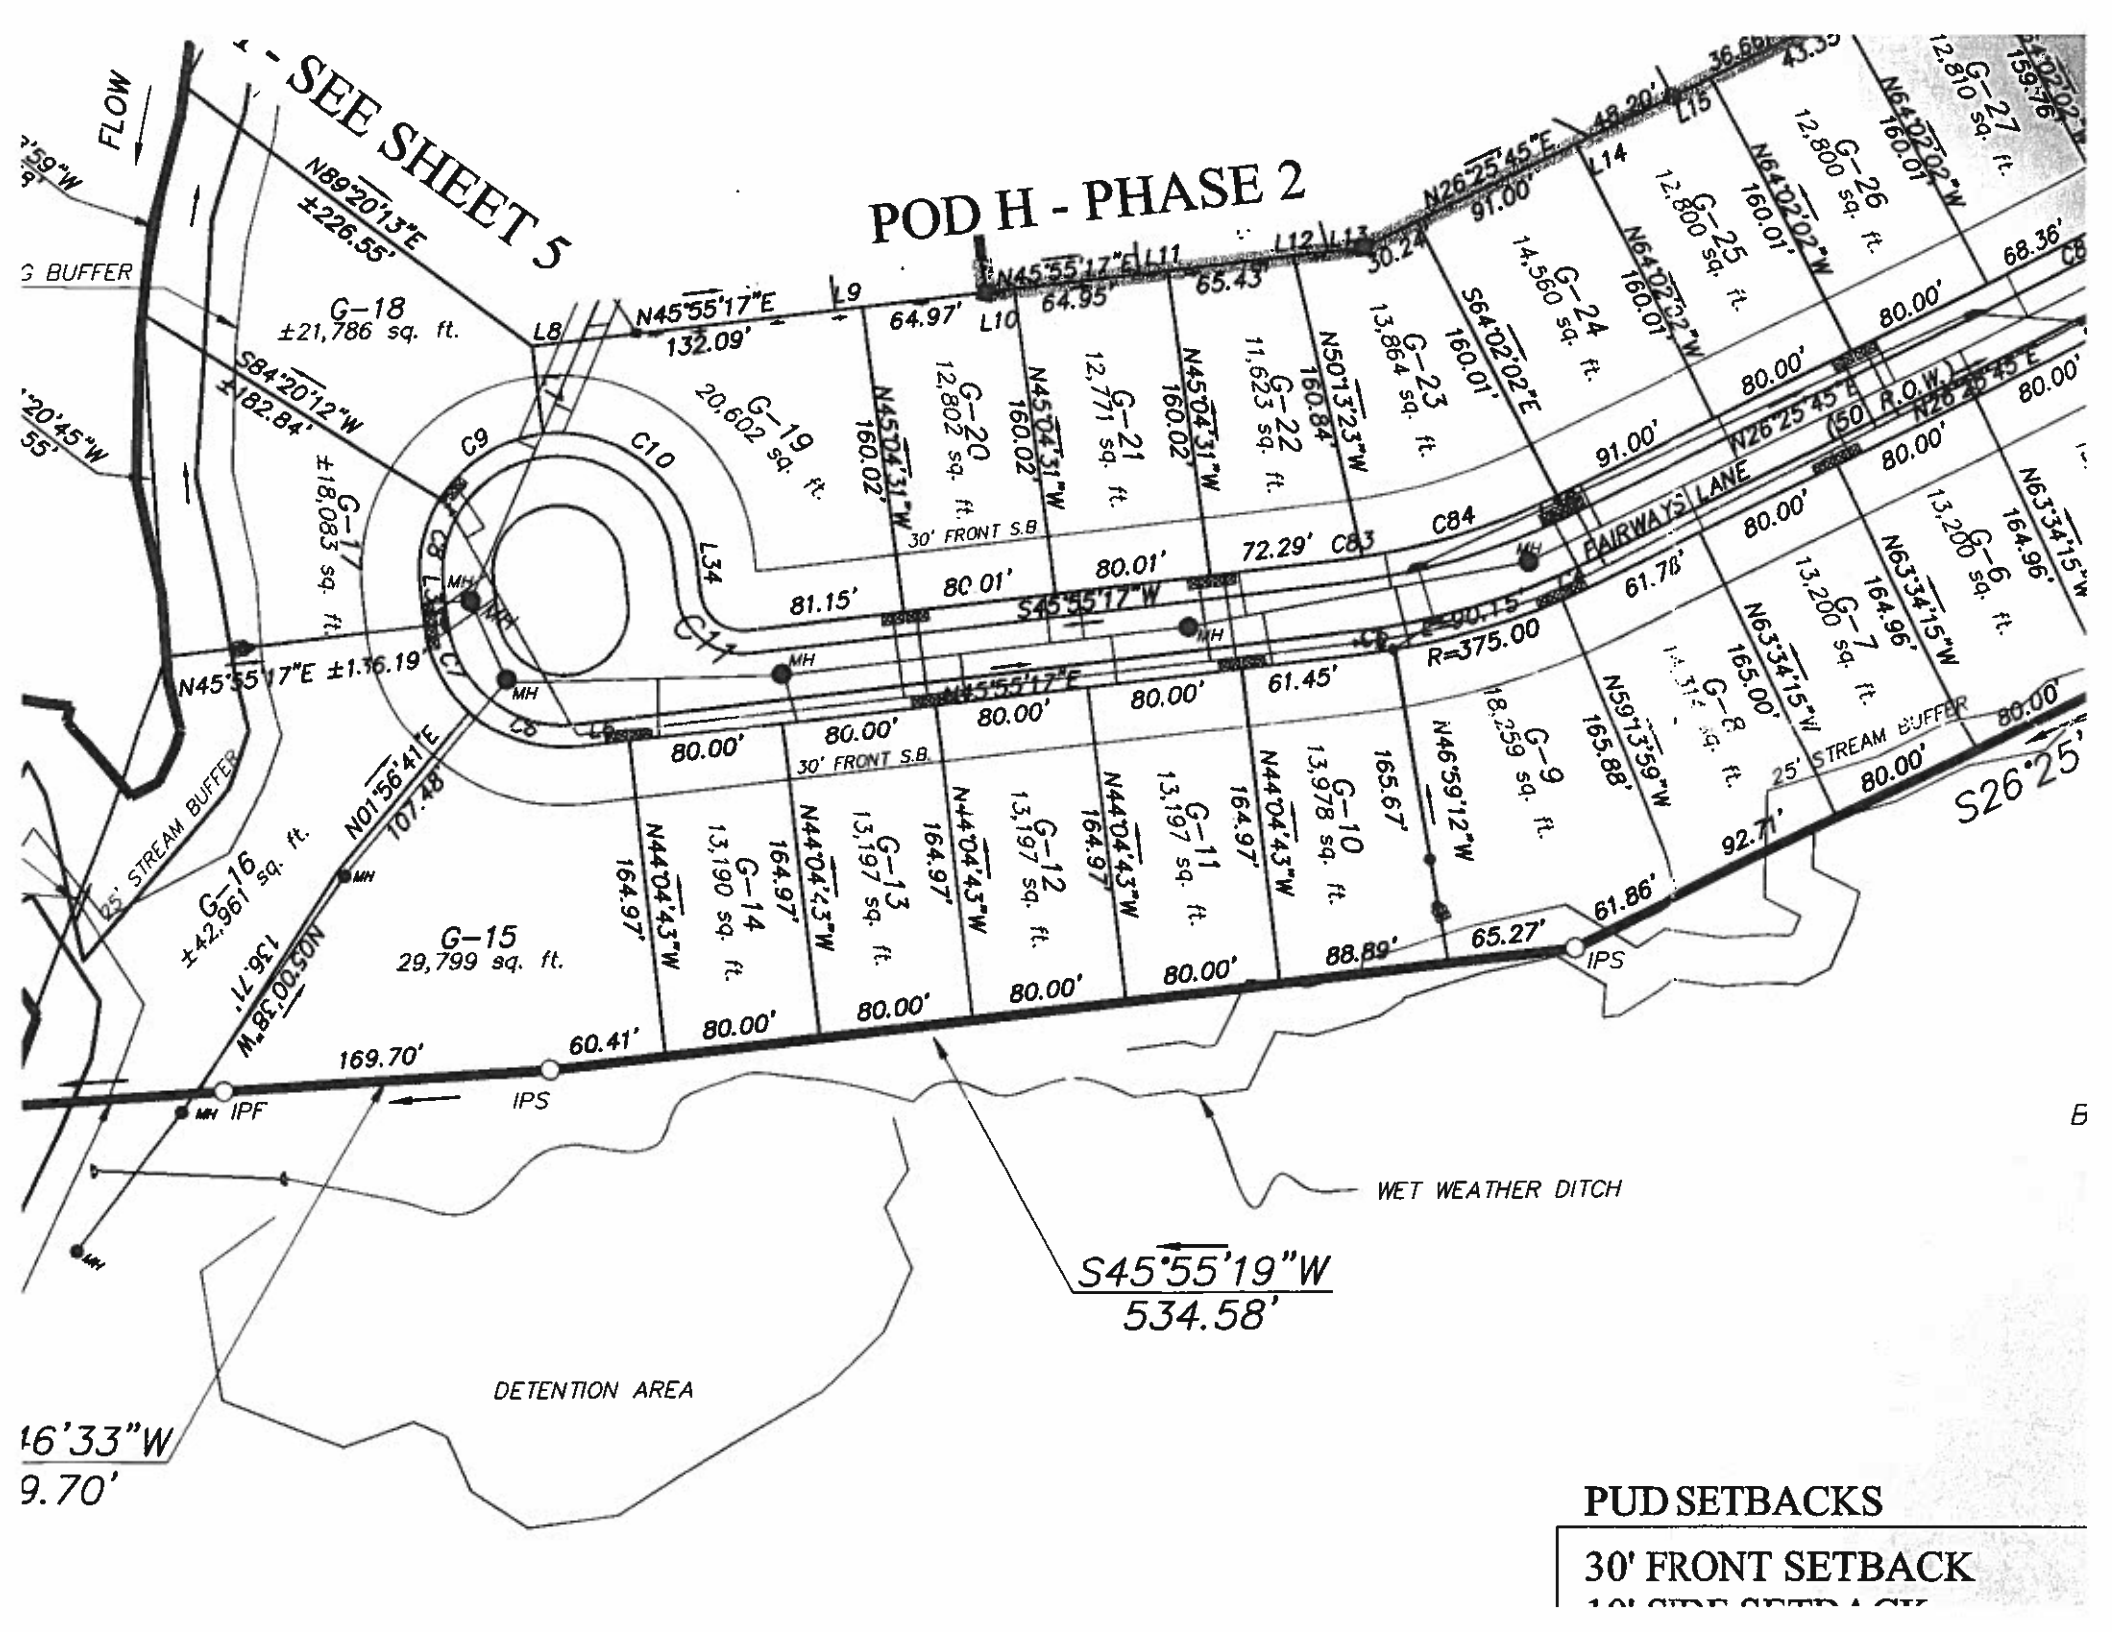

$S45^{\circ}55'19"W$
534.58'

PUD SETBACKS
30' FRONT SETBACK


POD C - PHASE II

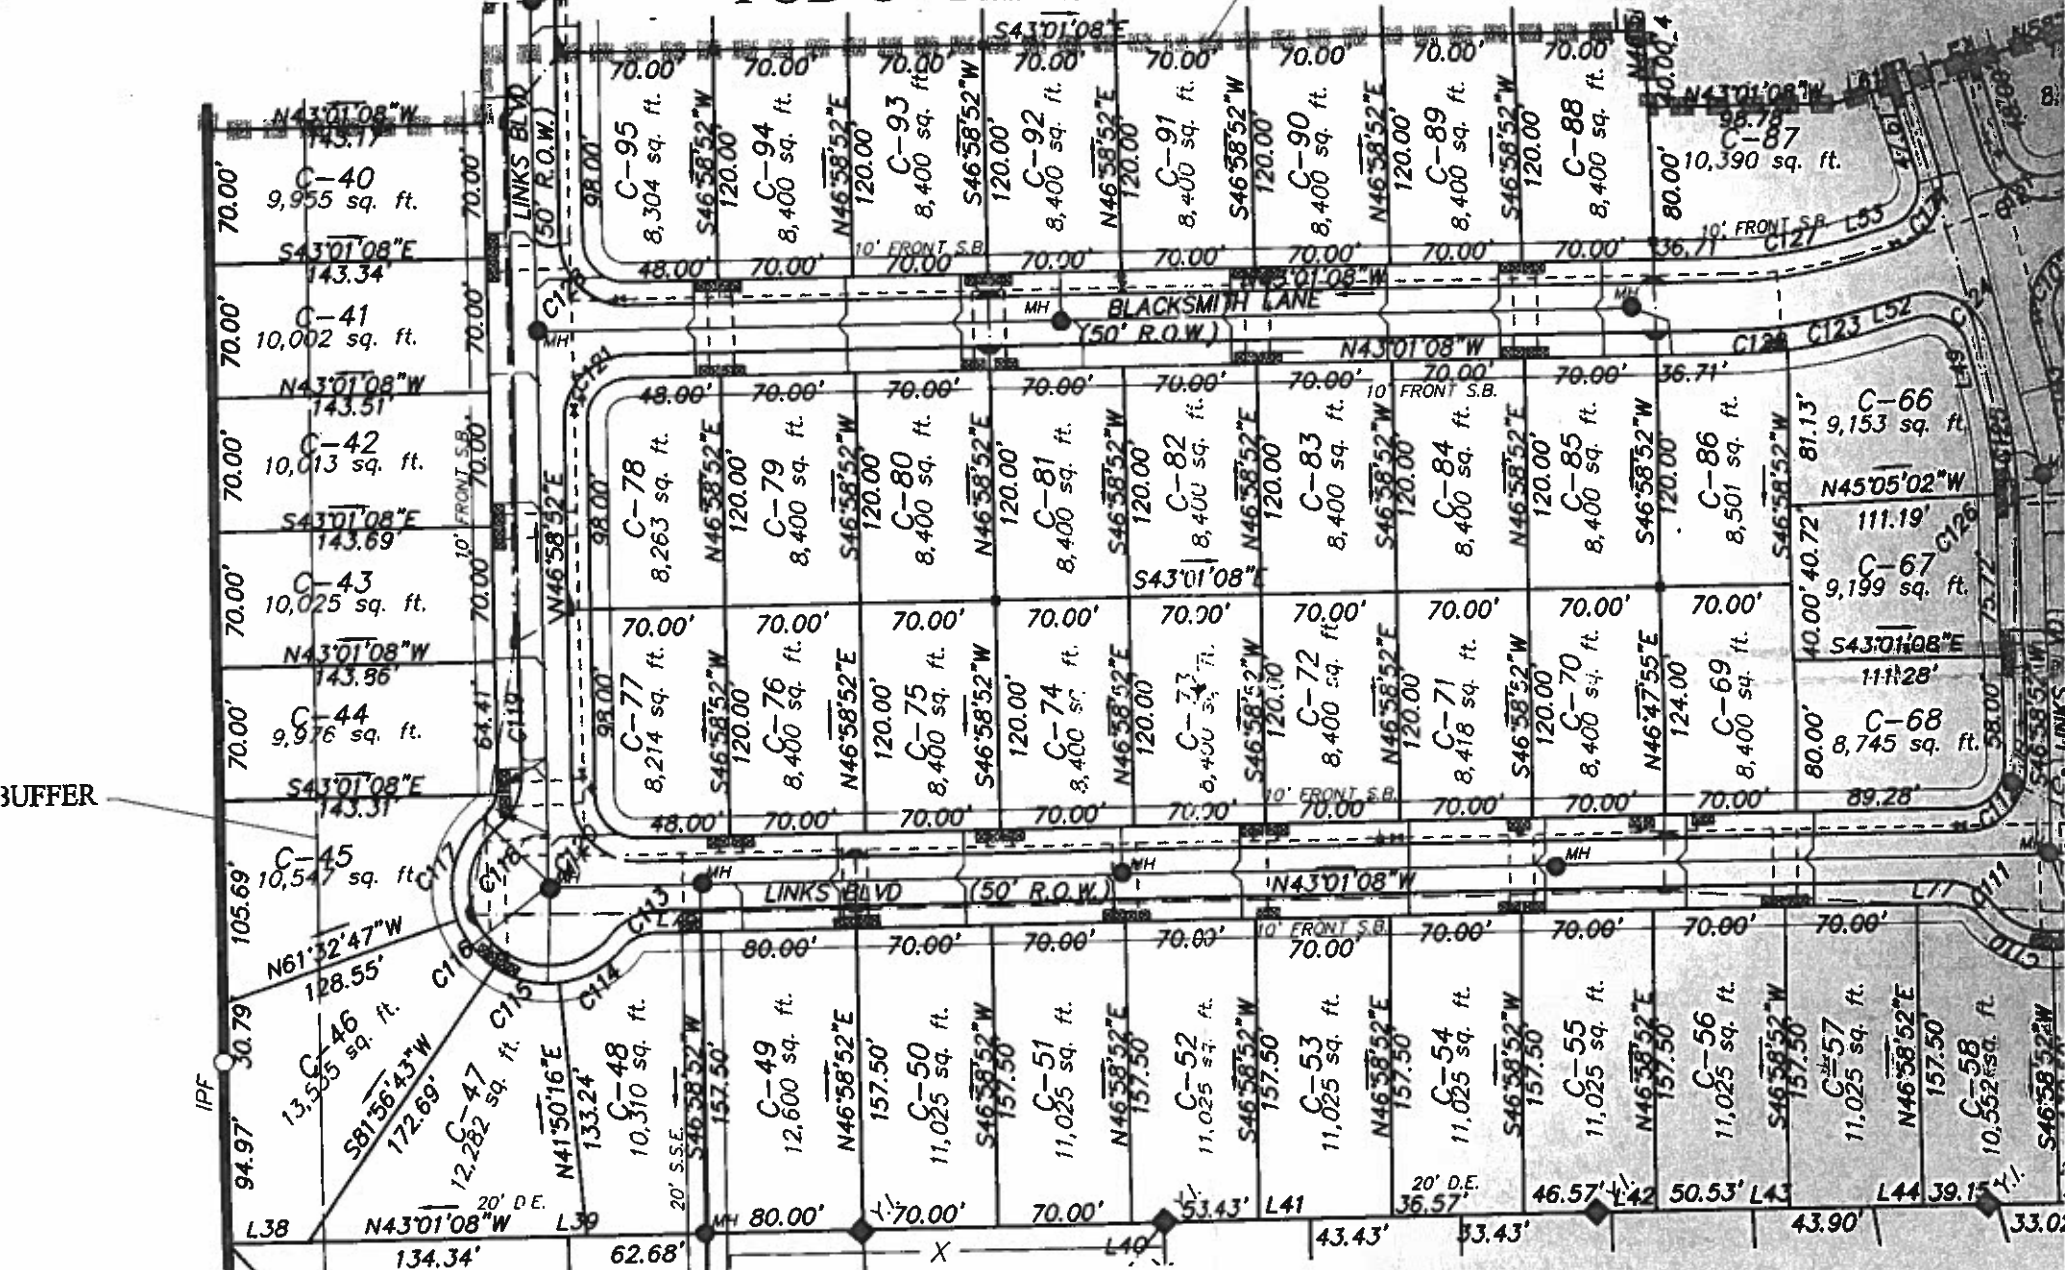

POD H - SEE SHEET 5

DETENTION POND 1A

POI

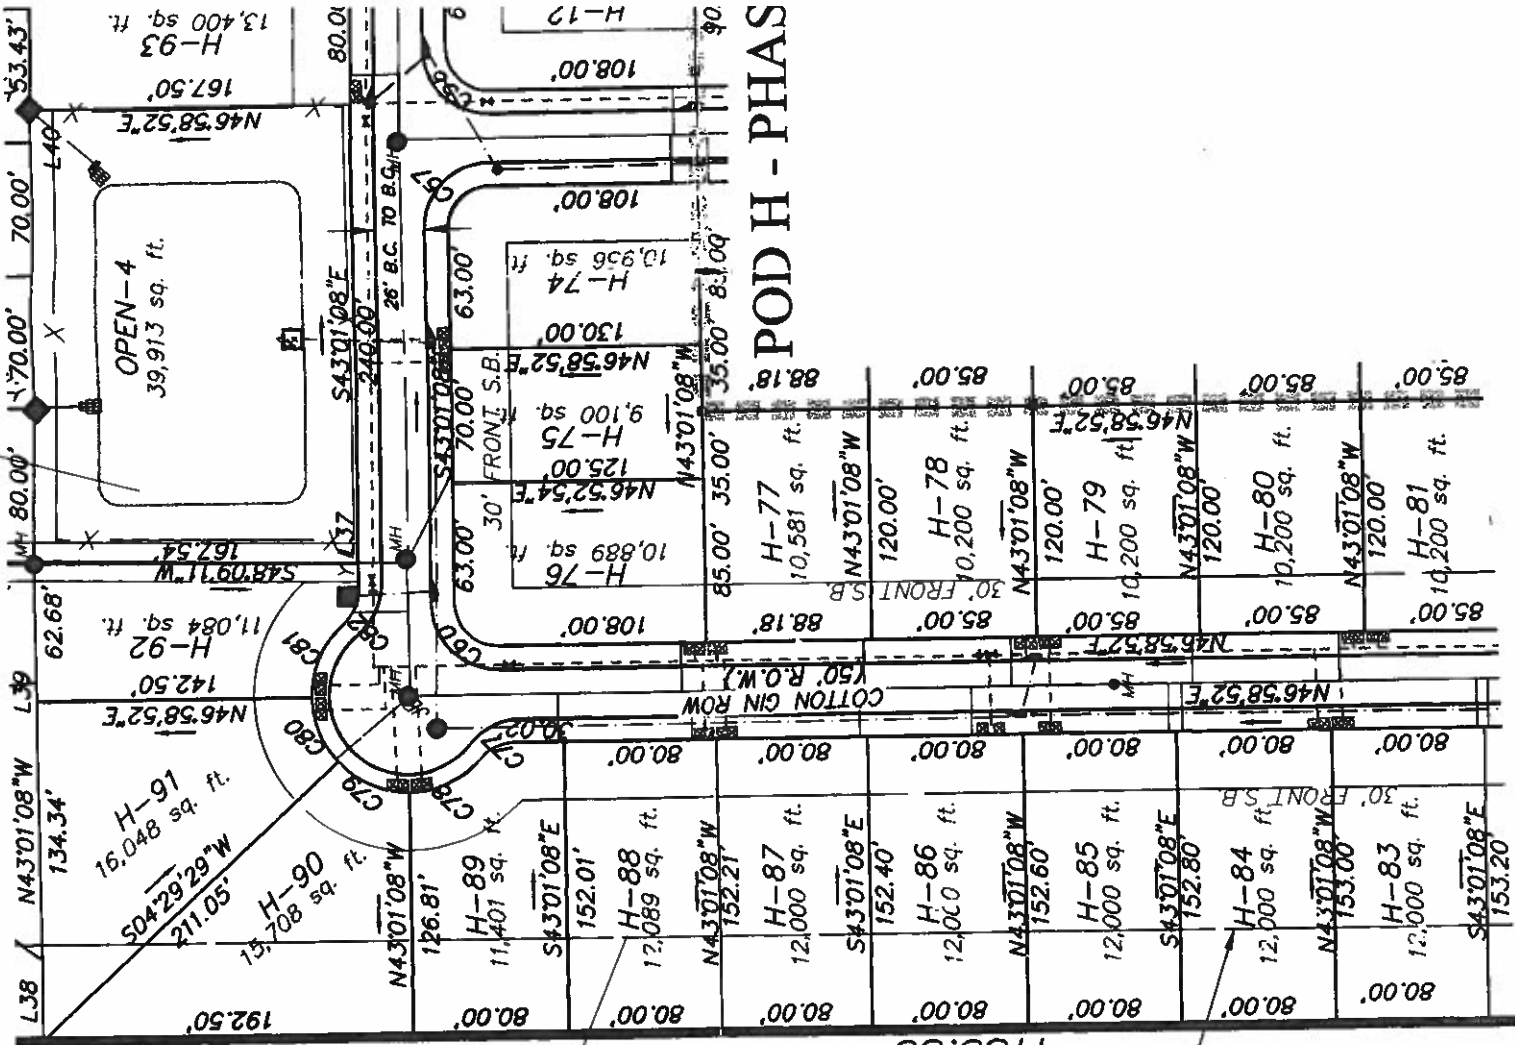

POD H - PHAS

N/F
 THOMAS W &
 KAREN K. STEINICHEN
 DB 14F, PG 606

N47°07'24"E
 1185.85'


50' ZONING BUFFER

50' ZONING BUFFER

POD H - SEE SHEET 5

POD H - PHASE 2

PHASE LINE

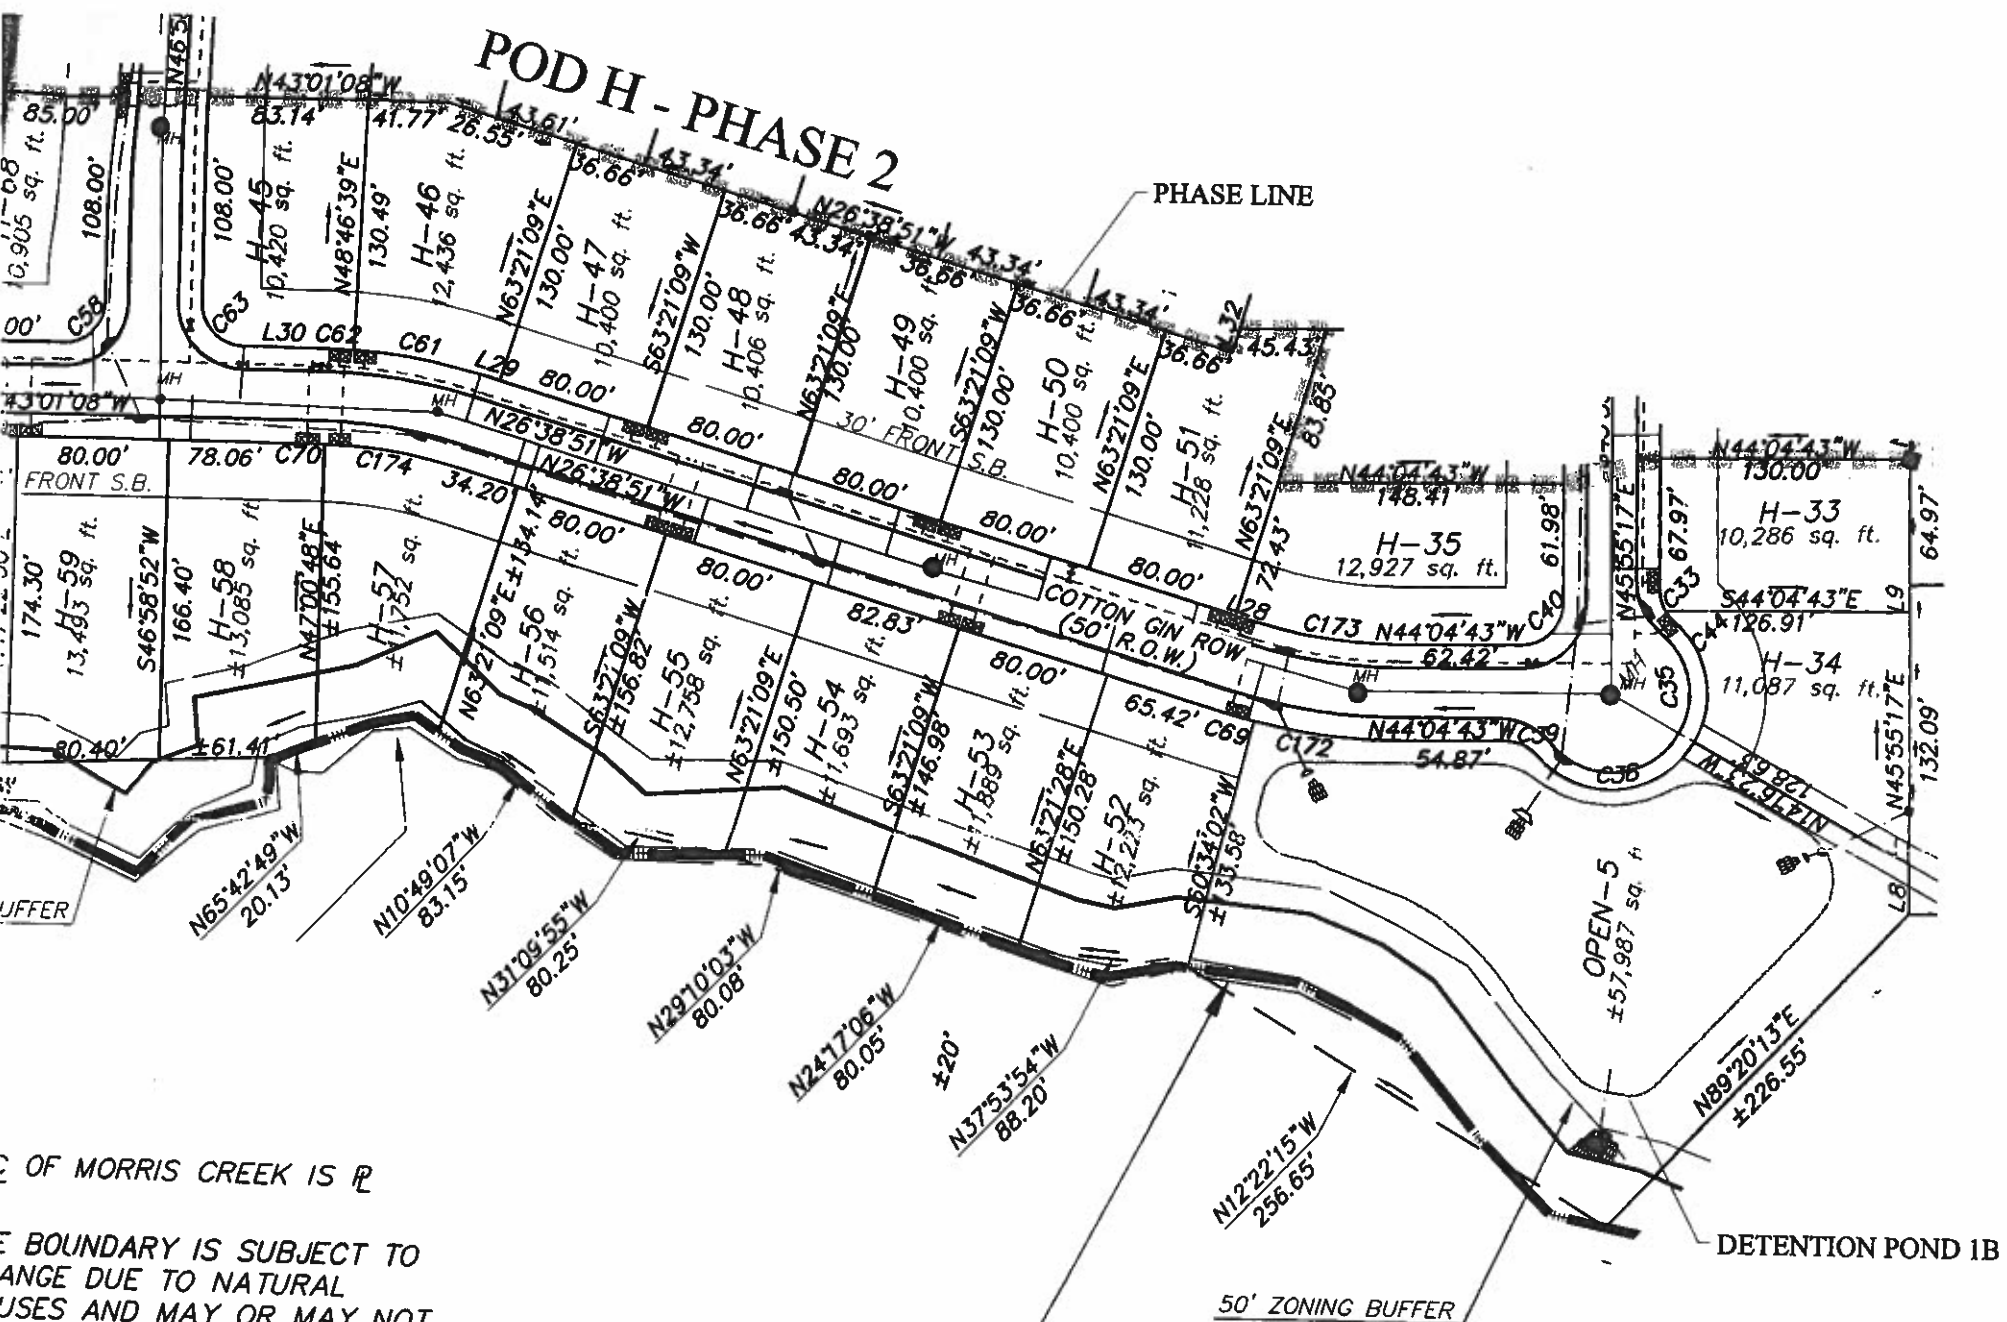

OF MORRIS CREEK IS R
 E BOUNDARY IS SUBJECT TO
 ANGE DUE TO NATURAL
 USES AND MAY OR MAY NOT
 PRESENT THE ACTUAL
 CATION OF THE LIMIT OF TITLE

2212'± ALONG
 C/L OF CREEK